
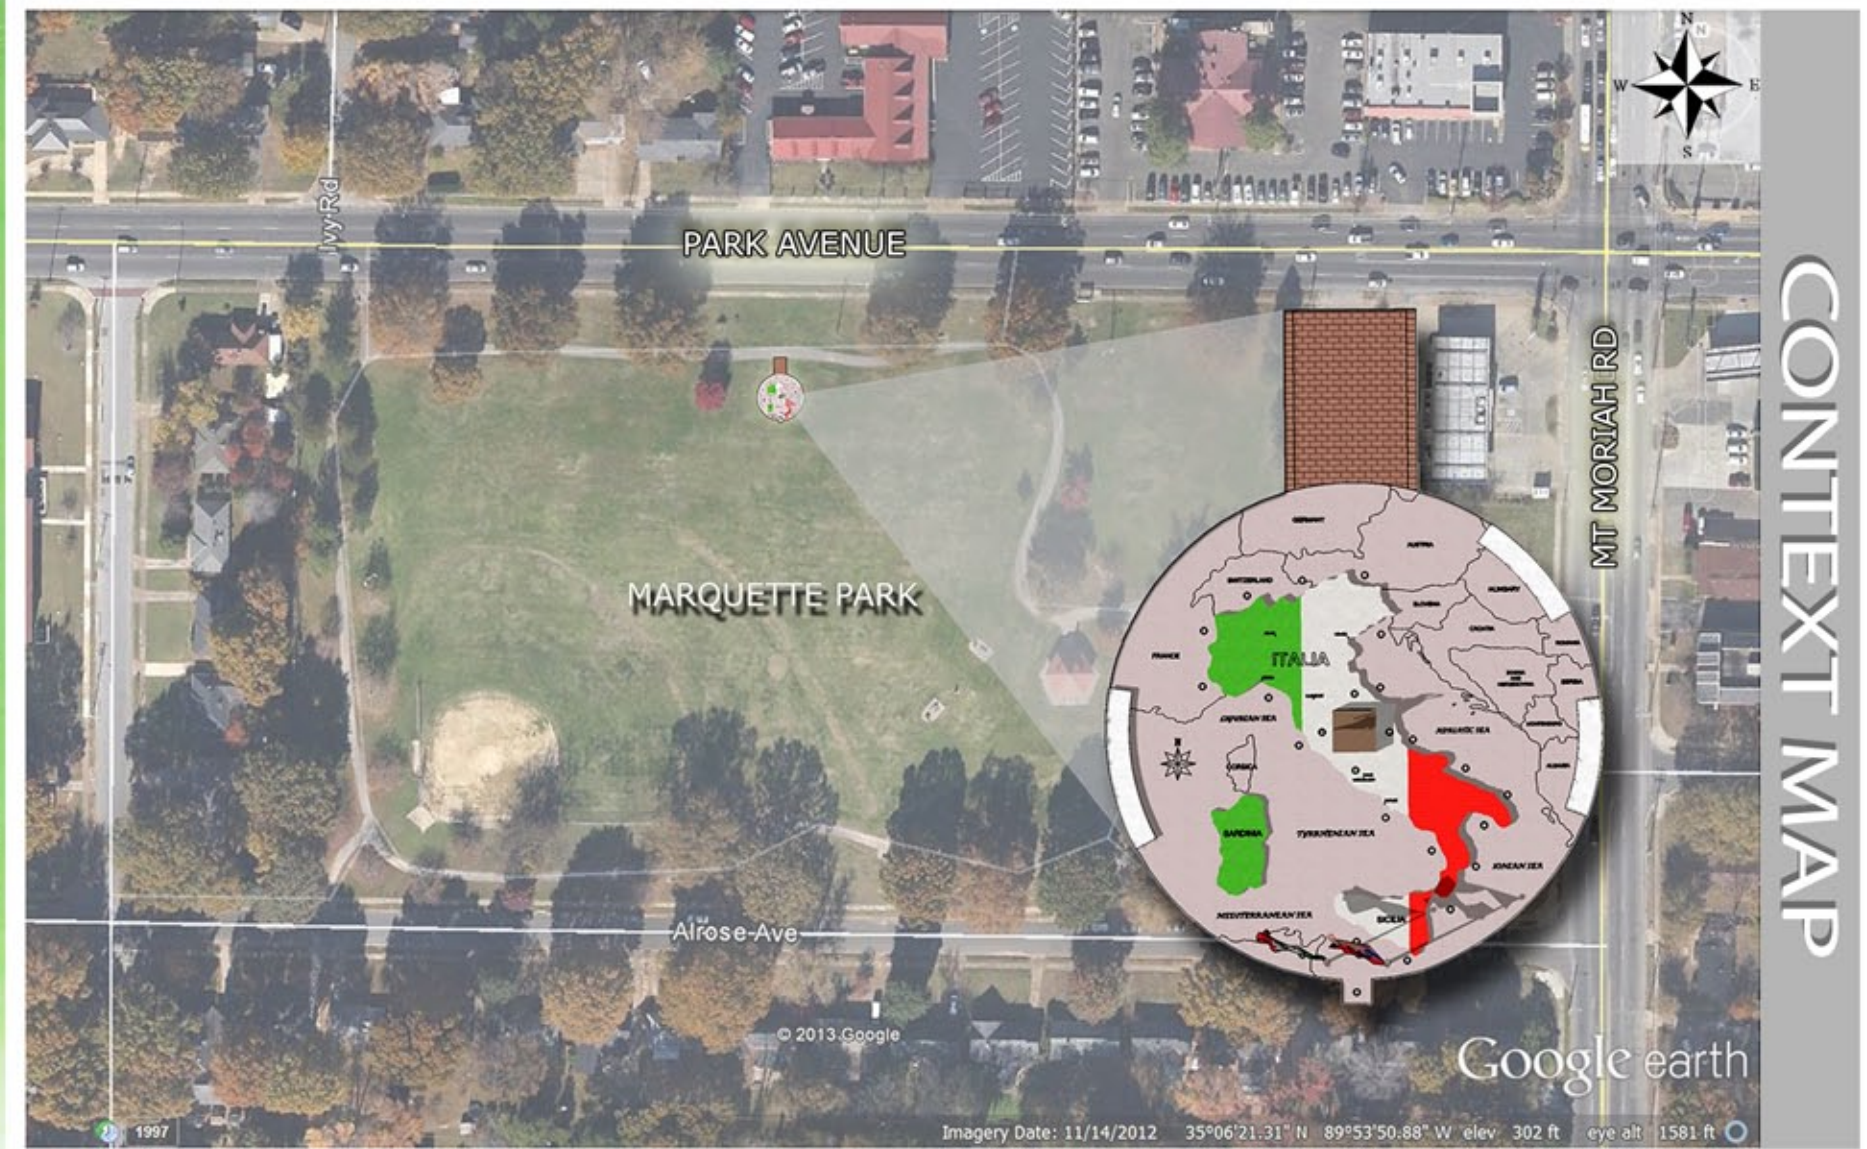


COLUMBUS STATUE *RELOCATING TO MARQUETTE PARK*

PLAN VIEW

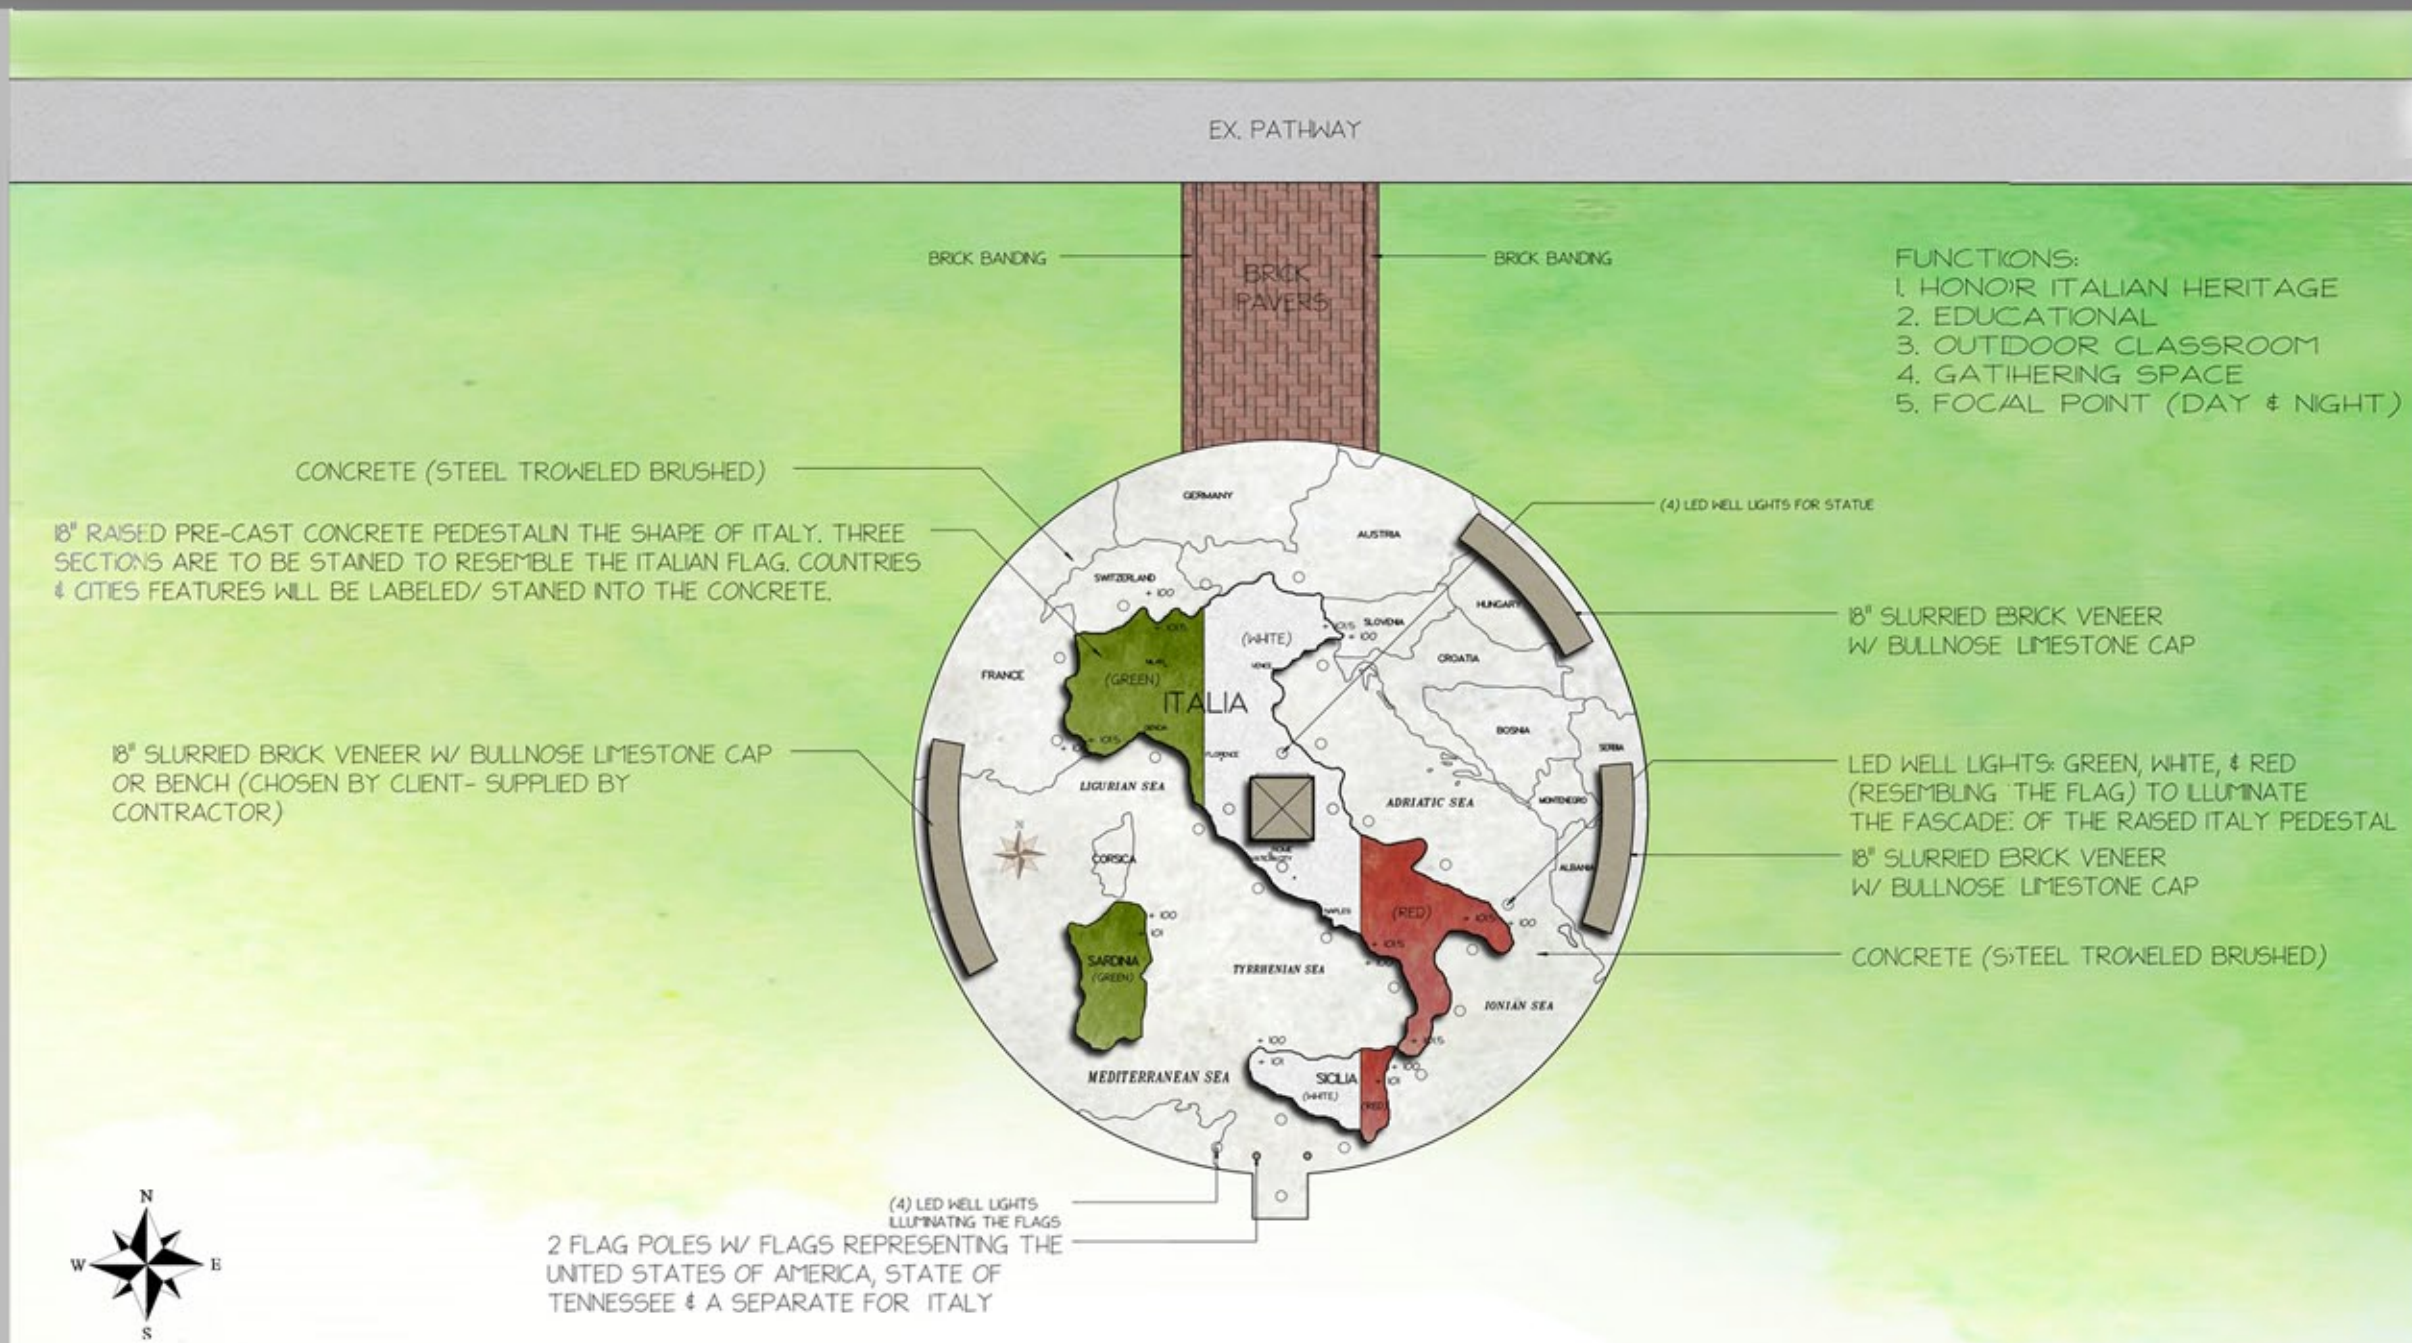


CONTEXT MAP

Special Features/ Components: At night alternating green, white, red LED well lights will illuminate the facade of the 18" raised Italy pedestal, Italy's mainland and islands will be stained on the horizontal plane in the Italian colors to honor the Italian heritage and add to the unique characteristics of the space. In the decorative concrete, the surrounding context and main cities of Italy will be etched into the hardscape. The space will be utilized in many ways including an outdoor classroom space, educational purposes, a comfortable seating space, and a focal point/ landmark for Marquette Park to name a few. This will bring much needed publicity for Marquette Park and all festivities that are held there annually.


PERSPECTIVES



STREET VIEW PERSPECTIVE FROM PARK AVE FACING SOUTH:
At night, 17 LED well lights surrounding the raised Italy pedestal will illuminate its facade alternating green, white, and red to represent the Italian flag's colors. This will be visible from not only from the park, but also the adjacent Park Avenue.

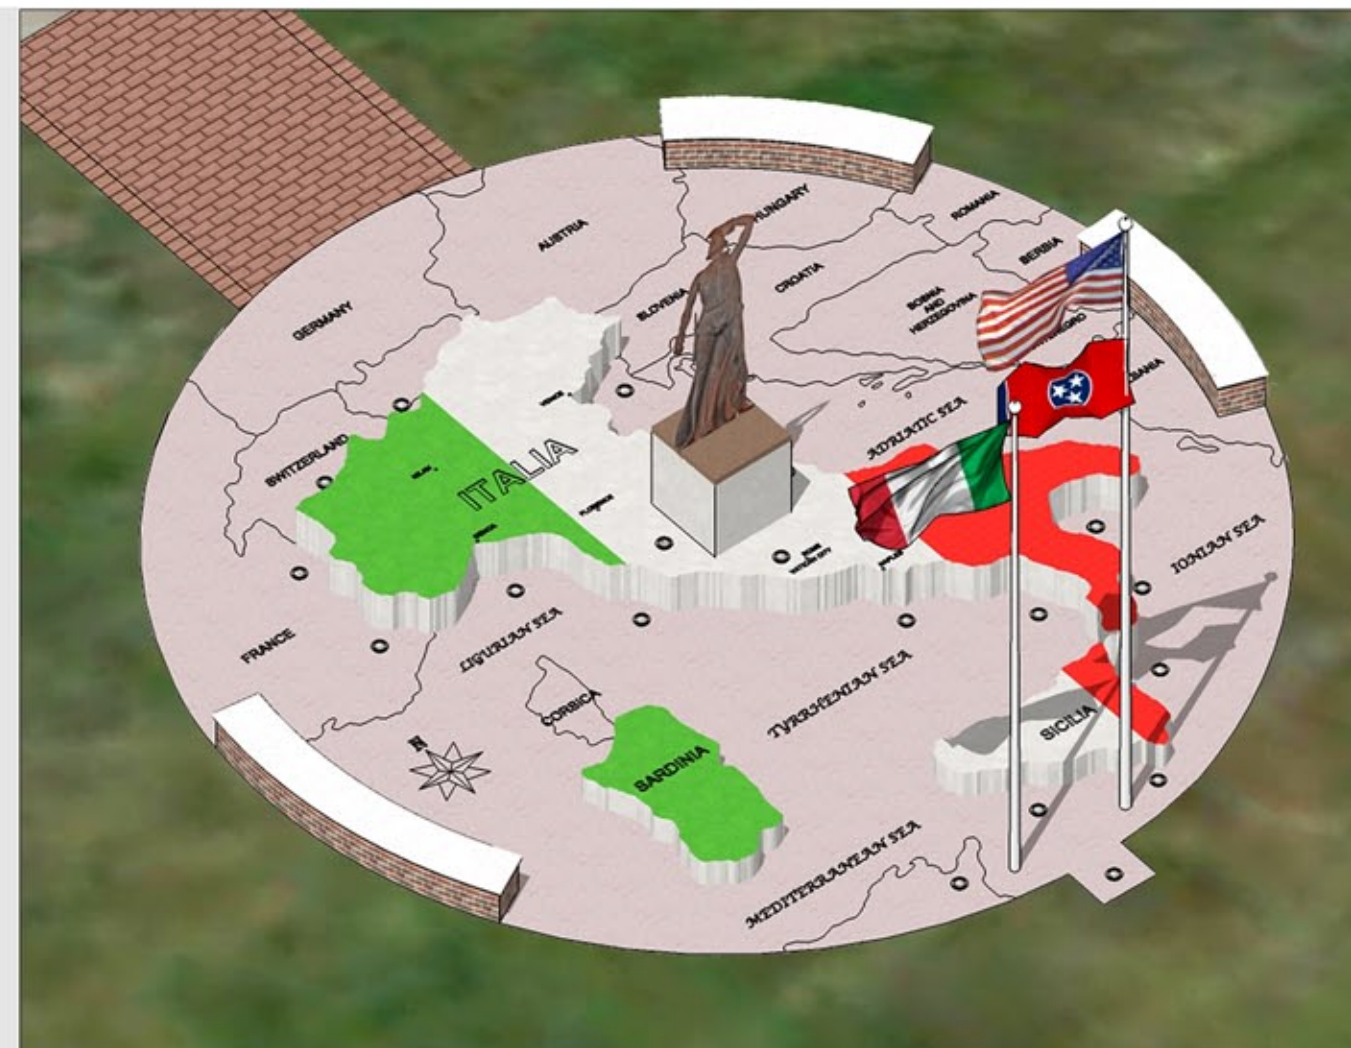

BIRD'S EYE PERSPECTIVE OF THE STATUE AREA SHOWING THE RAISED COUNTRY OF ITALY AND THE SURROUNDING CONTEXT:
The raised Italy and three benches offer enough seating and an excellent opportunity for local schools to utilize as an outdoor classroom.

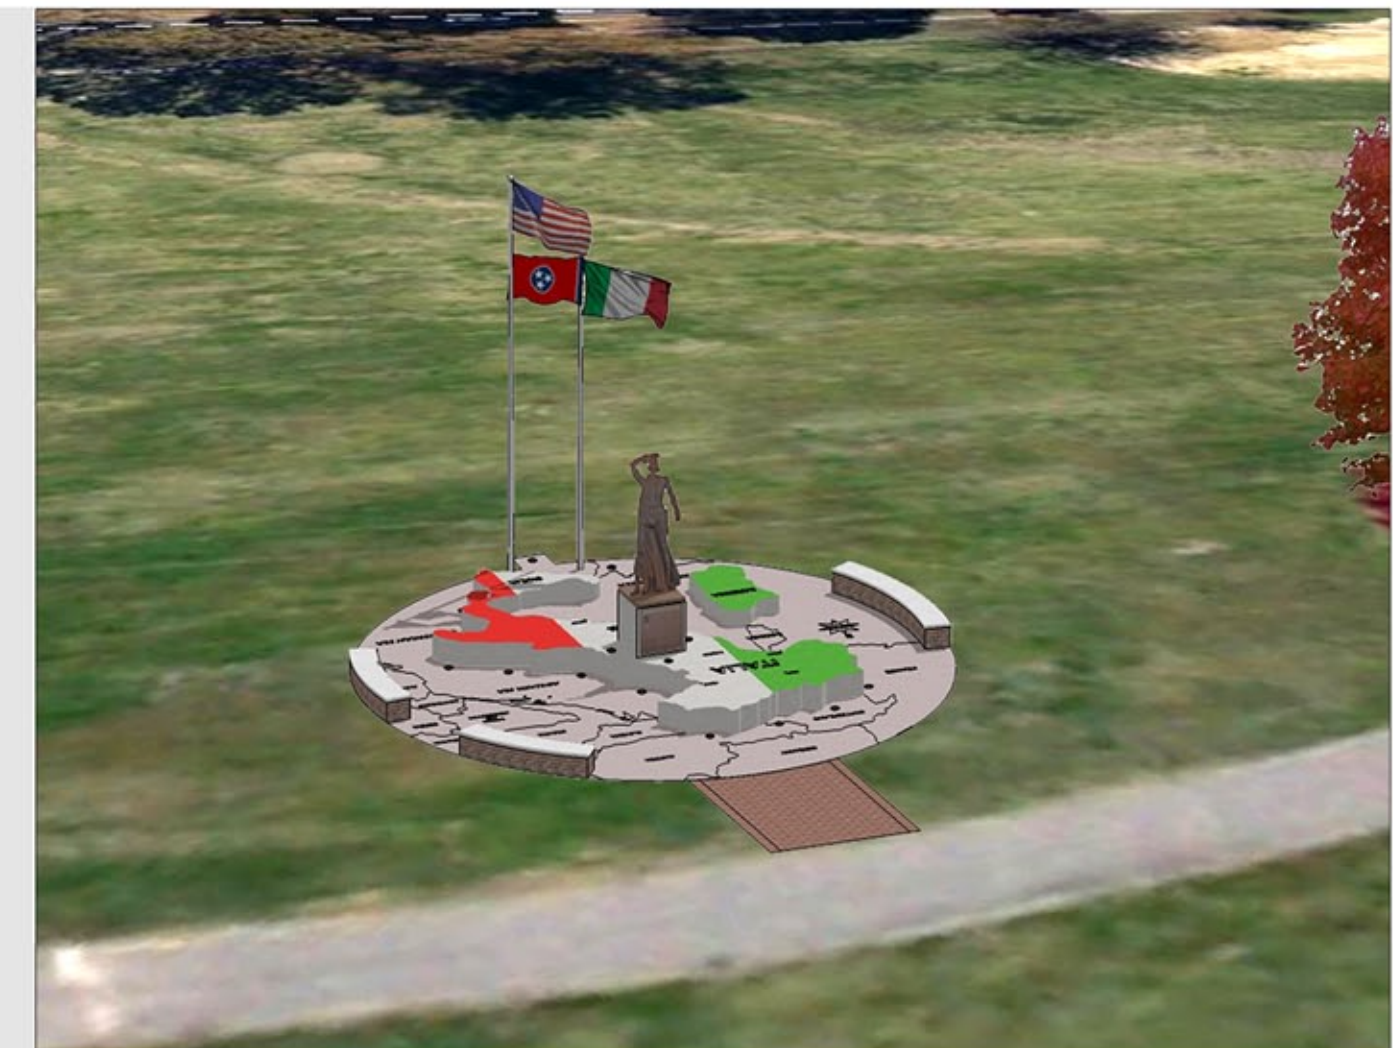

BIRD'S EYE VIEW OF THE COLUMBUS STATUE'S PROPOSED AREA IN RELATION TO THE EXISTING WALKING PATH

DESIGNED BY
ANDREW BUTAS WITH



Michael Hatcher & Associates, Inc.
Landscape Architecture + Construction + Horticulture Services
www.hatcherlandscape.com